

**GOVERNMENT OF WEST BENGAL**  
**OFFICE OF THE SUPERINTENDING ENGINEER, WEST CIRCLE**  
**MUNICIPAL ENGINEERING DIRECTORATE**  
**PATAL BAZAR, 3RD FLOOR, TINKONIA**  
**PURBA BARDHAMAN, PIN:-713101**  
**Phone no-(0342) - 2664323. E-mail-sewestcircle1@gmail.com**

Memo No. :- MED/SE(W)/783/W-268/2022

Dated:-16.03.2023

## **CORRIGENDUM**

**Sub:** - Surveying, investigation, Planning, Designing, Construction & commissioning of Collector well with a storage capacity for 5 minutes detention time for the demand of 72.87 ML at ultimate year, 48.72 MLD capacity infiltration gallery, foot way bridge, with pumping station of 16 hours operation, Supply & installation of suitable capacity Transformer, construction of Substation Building, Supplying & laying of 2 nos. M.S. Pipe line from Collector well to MS manifold line at the starting point of foot way bridge on the river bank and Supply & laying of DI pipe (K-9) from manifold line to the existing Ground Level Reservoir with necessary valves and accessories, boundary wall (if required), approach road, drain, necessary civil, electrical (according to Indian Electricity rules), mechanical & all other allied works at DAMRA for Jamuria area including yard lightening and internal illumination complete in all respect including satisfactory completion and commissioning, three (3) months trial run, necessary training of maintenance staffs & thereafter (subsequently) five (5) years operation and maintenance with security and guarding arrangement on turnkey basis within Asansol MC under AMRUT 2.0.

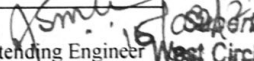
**Ref: - I) Notice Inviting e-Tender No 08 of SE (WC)/MED/2022-23**

II) Memo. No. MED/SE(W)/762/W-268/2022 Dated.03.03.2023

III) Tender ID No- 2023\_MAD\_487468\_1

In the aforesaid Tender following changes are made:-

Sl No	Ref. (NIQ Page No.)	Remarks
1	Page No. 2, SI No 3 (Eligibility to participation of Bid)	Annual Turn Over to be read as 10.00 Crore in place of 30.00 Crore.
2	Page No. 3, SI No.3 (Eligibility to participation of Bid)	Bank solvency to be read as not less than Rs. 5.00 Crore in place of not less than 10.00 Crore.
3	Sec-J (list of Vendors) Page No.285 SI No.31	Maker AEG to be included with other makers of Power Transformer.
4	Tentative lay out of mechanical equipment of IG at DAMRA Asansol (Jamuria)	Related drawing Annexed below.

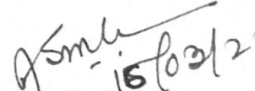
(1-16)  
  
 Superintending Engineer  
 West Circle, M.E. Dte., Burdwan  
 West Circle,  
 Municipal Engineering Directorate,  
 Government of West Bengal  
 Deptt. of UD & MA  
 Govt. of West Bengal

**Memo No. :- MED/SE(W)/783 (1-16) /W-268/2022**

Dated:-16.03.2023

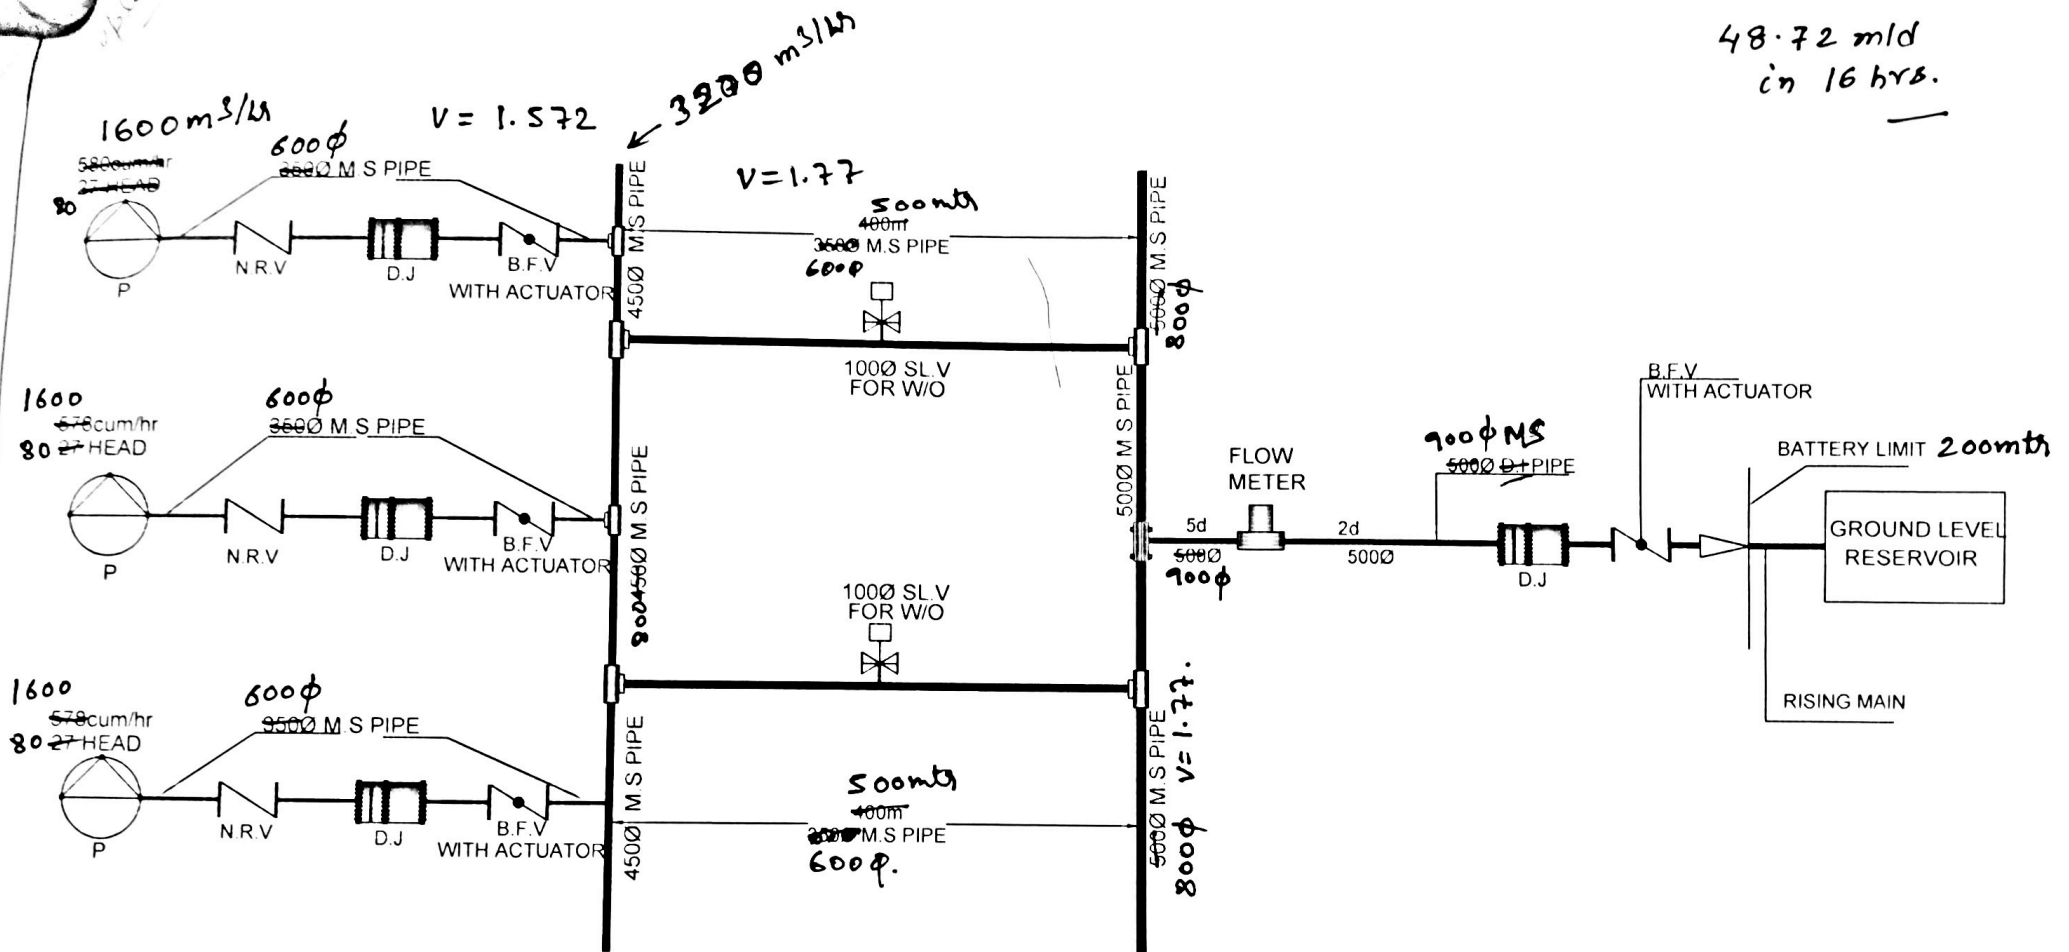
Copy forwarded for information and for forwarded wide circulation through his Office Notice Board to:-

1. The Mayor, Asansol Municipal Corporation,
2. The District Magistrate, Paschim Bardhaman.
3. The Commissioner, Asansol Municipal Corporation,
4. The State Mission Director AMRUT, ILGUS Bhawan, HC Block, Sector-III, Saltlake, Kol106.
5. The Joint Secretary, UD&MA for wide circulation in a day by National News Paper in Bengali, English and Hindi News Paper.
6. The Secretary, Asansol Municipal Corporation,
7. The Chief Engineer, M.E.Dte., Bikash Bhawan, Saltlake, Kol-106.
8. The Chief Engineer KMDA (E/M), Unnayan Bhawan, Saltlake Kolkata,
9. The Chief Engineer, Asansol Municipal Corporation.
10. The Superintendent Engineer KMDA (E/M), Saltlake Kolkata
11. The Divisional Accountant, Municipal Engineering Directorate, Asansol Division
12. The Finance officer, Asansol Municipal Corporation.
13. The Executive Engineer, M.E.Dte. Asansol Division.
14. The Executive Engineer, Asansol Municipal Corporation,
15. The Office Notice Board of Superintending Engineer, West Circle, for wide circulation.
16. The Guard File.




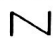

(15/03/23)  
  
 Superintending Engineer  
 West Circle,  
 Municipal Engineering Directorate,  
 Government of West Bengal  
 Superintending Engineer  
 West Circle, M.E. Dte., Burdwan  
 Deptt. of UD & MA  
 Govt. of West Bengal

TENTATIVE LAYOUT OF MECHANICAL EQUIPMENT OF I.G AT DAMRA ASANSOL IG 1 & 2 (Jamunia)

48.72 mld  
in 16 hrs.



Pump duty :-  $1600 \text{ m}^3/\text{hr}$   
H - 80m.

SYMBOL	DESCRIPTION
	SLUICE VALVE(SL V)
	PUMP(P)
	DISMANTLING JOINT(D J)
	NON RETURN VALVE(N R V)
	FLOW METER