

Office of the Executive Engineer Salt
Lake Reclamation Division Nirman
Bhawan, Salt Lake, Kolkata- 700 091

CORRIGENDUM-I

Memo No: 8-385/14/P-II/322

Date: 13/06/2023

Tender Title: WBUDMA/SE/SLRDC/NIQ-03e/2023-24 of Executive Engineer/Salt Lake Reclamation Division

Tender Reference No N.I.Q No - WBUDMA/SE/SLRDC/NIQ-03e/2023 24 of EE/SLRD

Tender ID: 2023_UDD_539880_1

Name of Work: Estimation of cost with typical floor plan and preparation of DPR with structural & architectural drawings of new buildings, preferably (G+7), dismantling 6 no dilapidated B-type four storied buildings of Falguni Abasan, Block-FB, Bidhannagar under Salt lake Reclamation Division of Salt Lake Reclamation Development Circle, Department of U D & M A

It is here by requested to all bidders to read the followings alteration regarding "Date Schedule" and other necessary information are being supplied regarding existing structure at Falguni Abasan.

Sl. No.	Activity.	Date & Time.(Instead of)	Please Read As
1.	Publishing/ Notification Date.	06/06/2023 at 17.30 hrs.	06/06/2023 at 17.30 hrs.
2.	Document Download Start date.	06/06/2023 at 17.30 hrs.	06/06/2023 at 17.30 hrs.
3.	Bid Submission start date.	13/06/2023 at 13.00 hrs.	13/06/2023 at 13.00 hrs.
4.	Document Download end date.	20/06/2023 at 13.00 hrs.	27/06/2023 at 13.00 hrs.
5.	Bid Submission end date.	20/06/2023 at 13.00 hrs..	27/06/2023 at 13.00 hrs..
6.	Technical Bid opening date	22/06/2023 at 13.00 hrs.	30/06/2023 at 13.00 hrs.
7.	Financial Bid opening date.	To be notified later.	To be notified later.

*It is an essential part of the tender document.

sd/e
Executive Engineer
Salt Lake reclamation Division
Date: 13/06/2023


Memo No: 8-385/14/P-II/322

Copy forwarded for information & necessary action to :

1. P.S. to Principal Secretary, to the Govt. of W.B., Department of Urban Development Department & Municipal Affairs, Nagarayan, Kolkata-64.
2. The Additional Director, SUDA, ILGUS BHAVAN, HC Block, Sector-III Bidhannagar, Kol-106, W.B.
3. The Administrator, Bidhannagar. Nirman Bhavan, Salt Lake, Kolkata- 700 091.
4. The Joint Secretary to the Government of West Bengal(K.B.)/eGovcell, Nagarayan, Urban Development Department, DF-8, Sector - I of Salt Lake City with request to upload the Notice in the Departmental Website www.wburbnservices.gov.in
5. The Special Engineer, Salt Lake Reclamation & Development Circle, Nirman Bhavan, Salt Lake, Kol- 91.
6. The Executive Engineer, Salt Lake Construction Division, Nirman Bhavan, Salt Lake, Kolkata- 700 091.
7. The Executive Engineer, Bidhannagar Municipal Services Division, Nirman Bhavan, Salt Lake, Kolkata- 91.
8. The Executive Engineer, Central Mechanical Division, Nirman Bhavan, Salt Lake, Kolkata- 700 091.
9. The SDO/ Salt Lake Reclamation-Sub-Division-I & II/Salt Lake Survey Sub-Division.
10. Accounts branch / Office Notice Board.

sd/e
13/06/23 Executive Engineer
Salt Lake reclamation Division

REAR ELEVATION

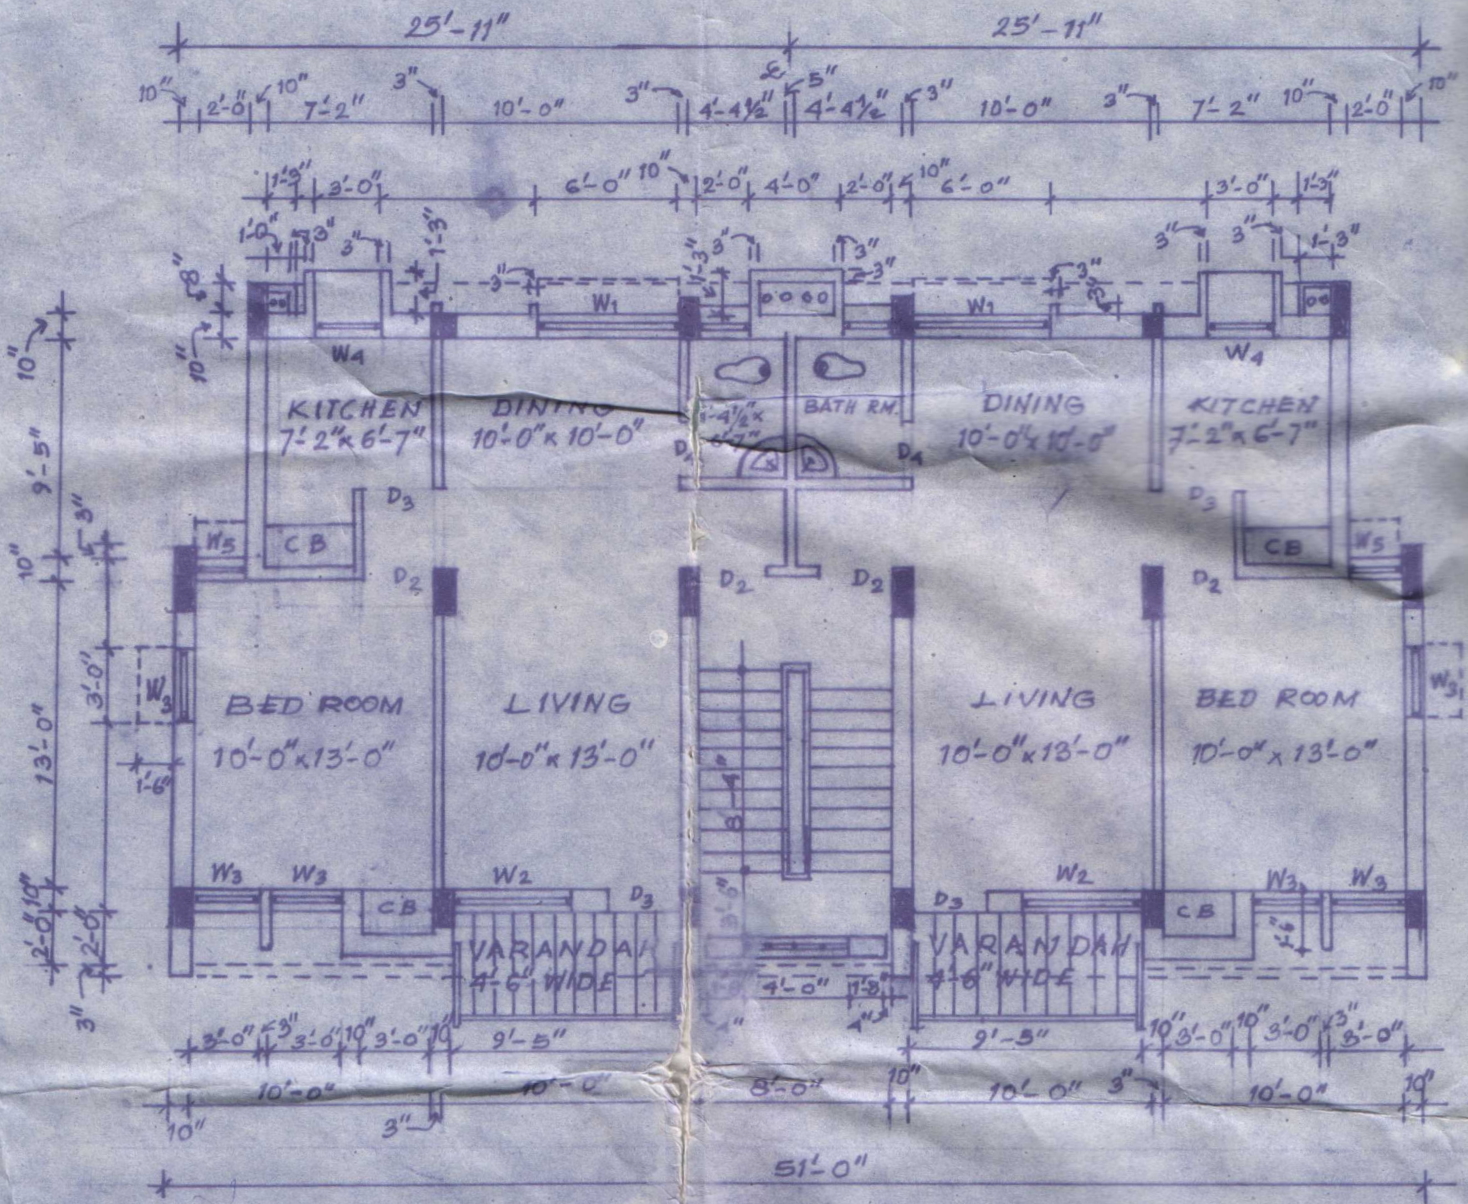



TYPICAL FLOOR PLAN

FLOOR AREA:-525SFT.
PLINTH AREA:-670SFT.

Executive Engineer
 Salt Lake Reclamation Division
 Department of U.D. & M.A.
 Government of West Bengal


Handwritten signature and date:
 24-8/10/2023

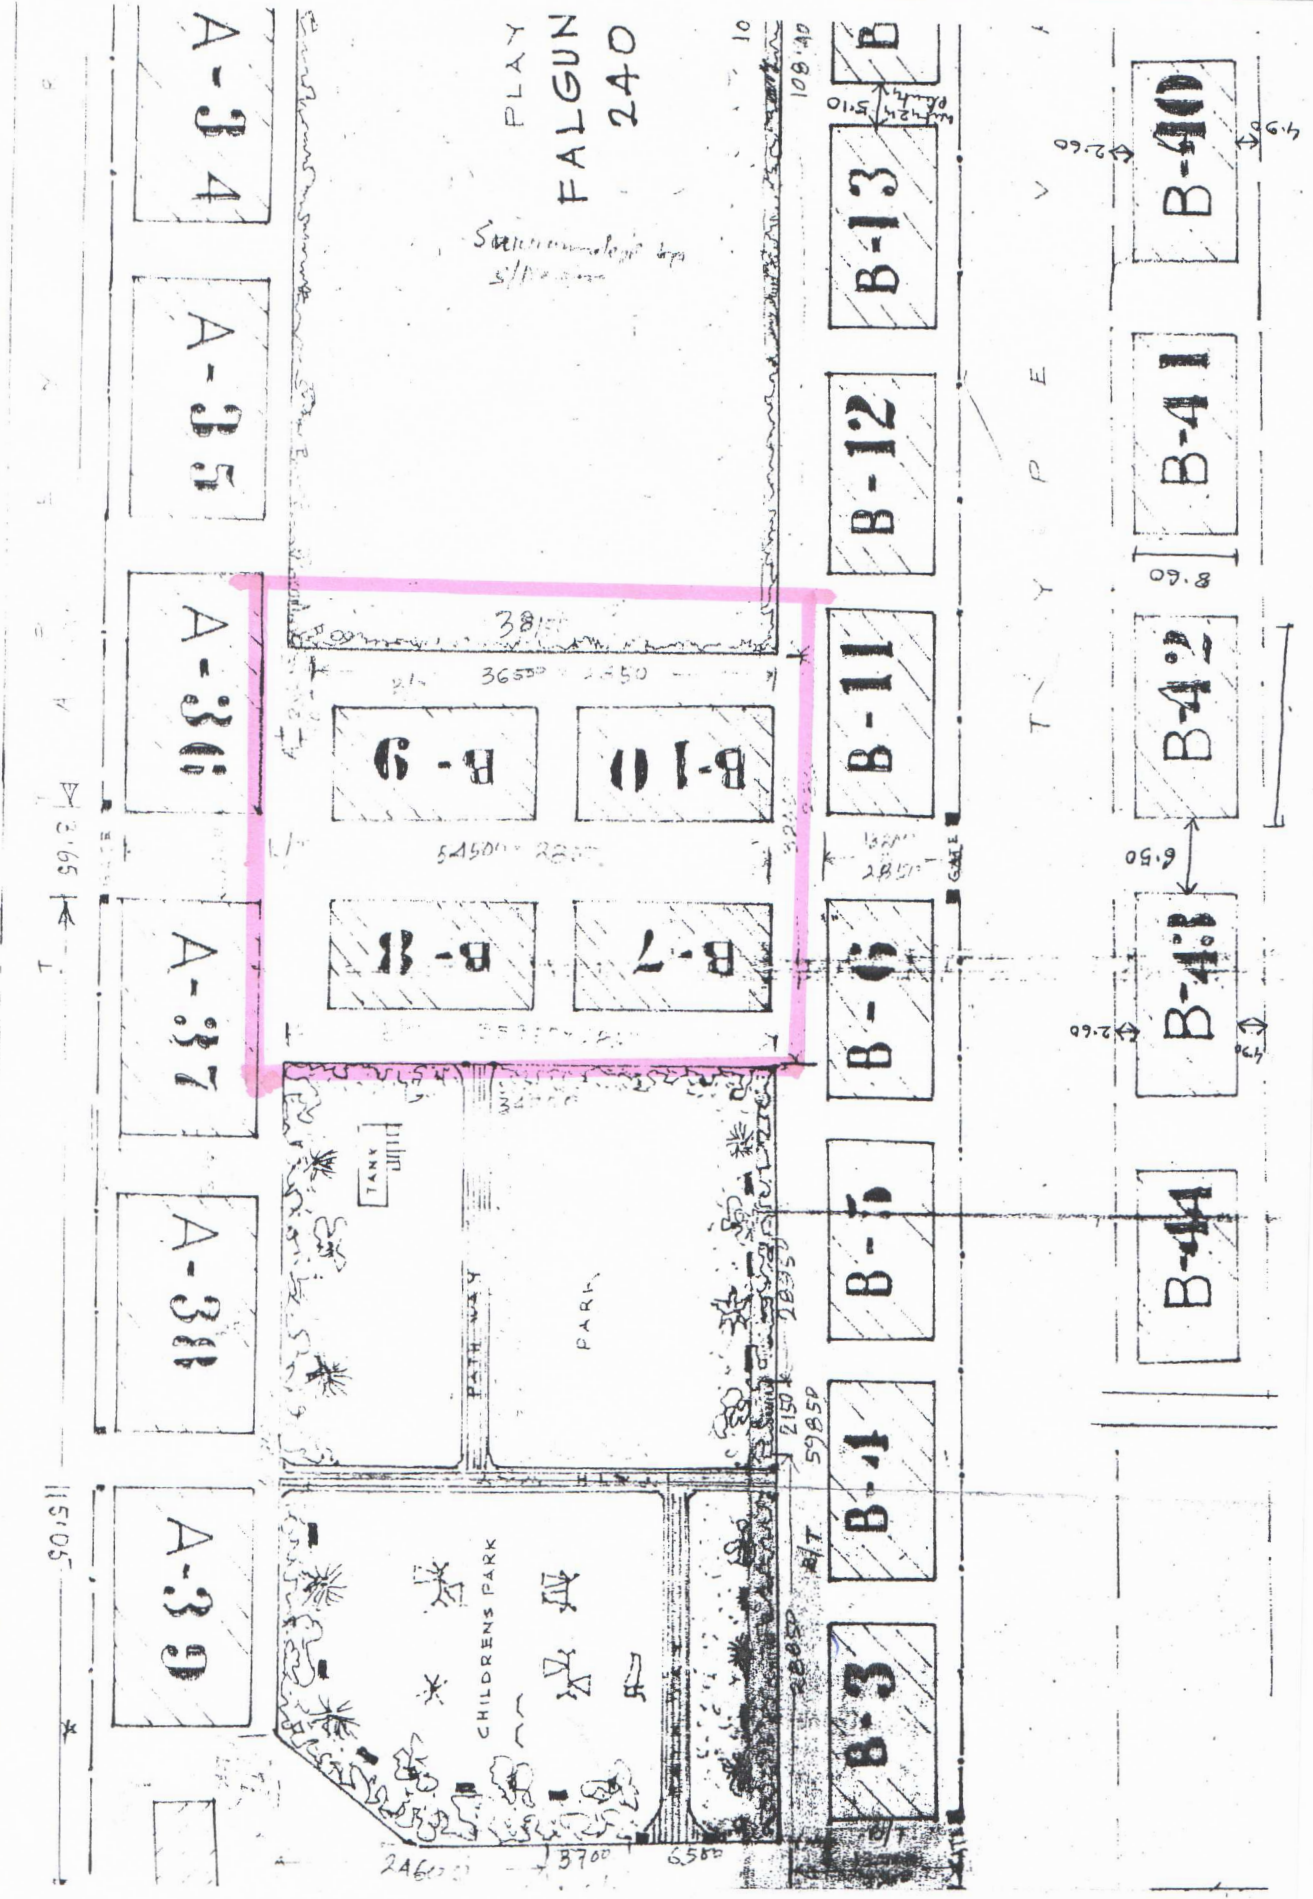

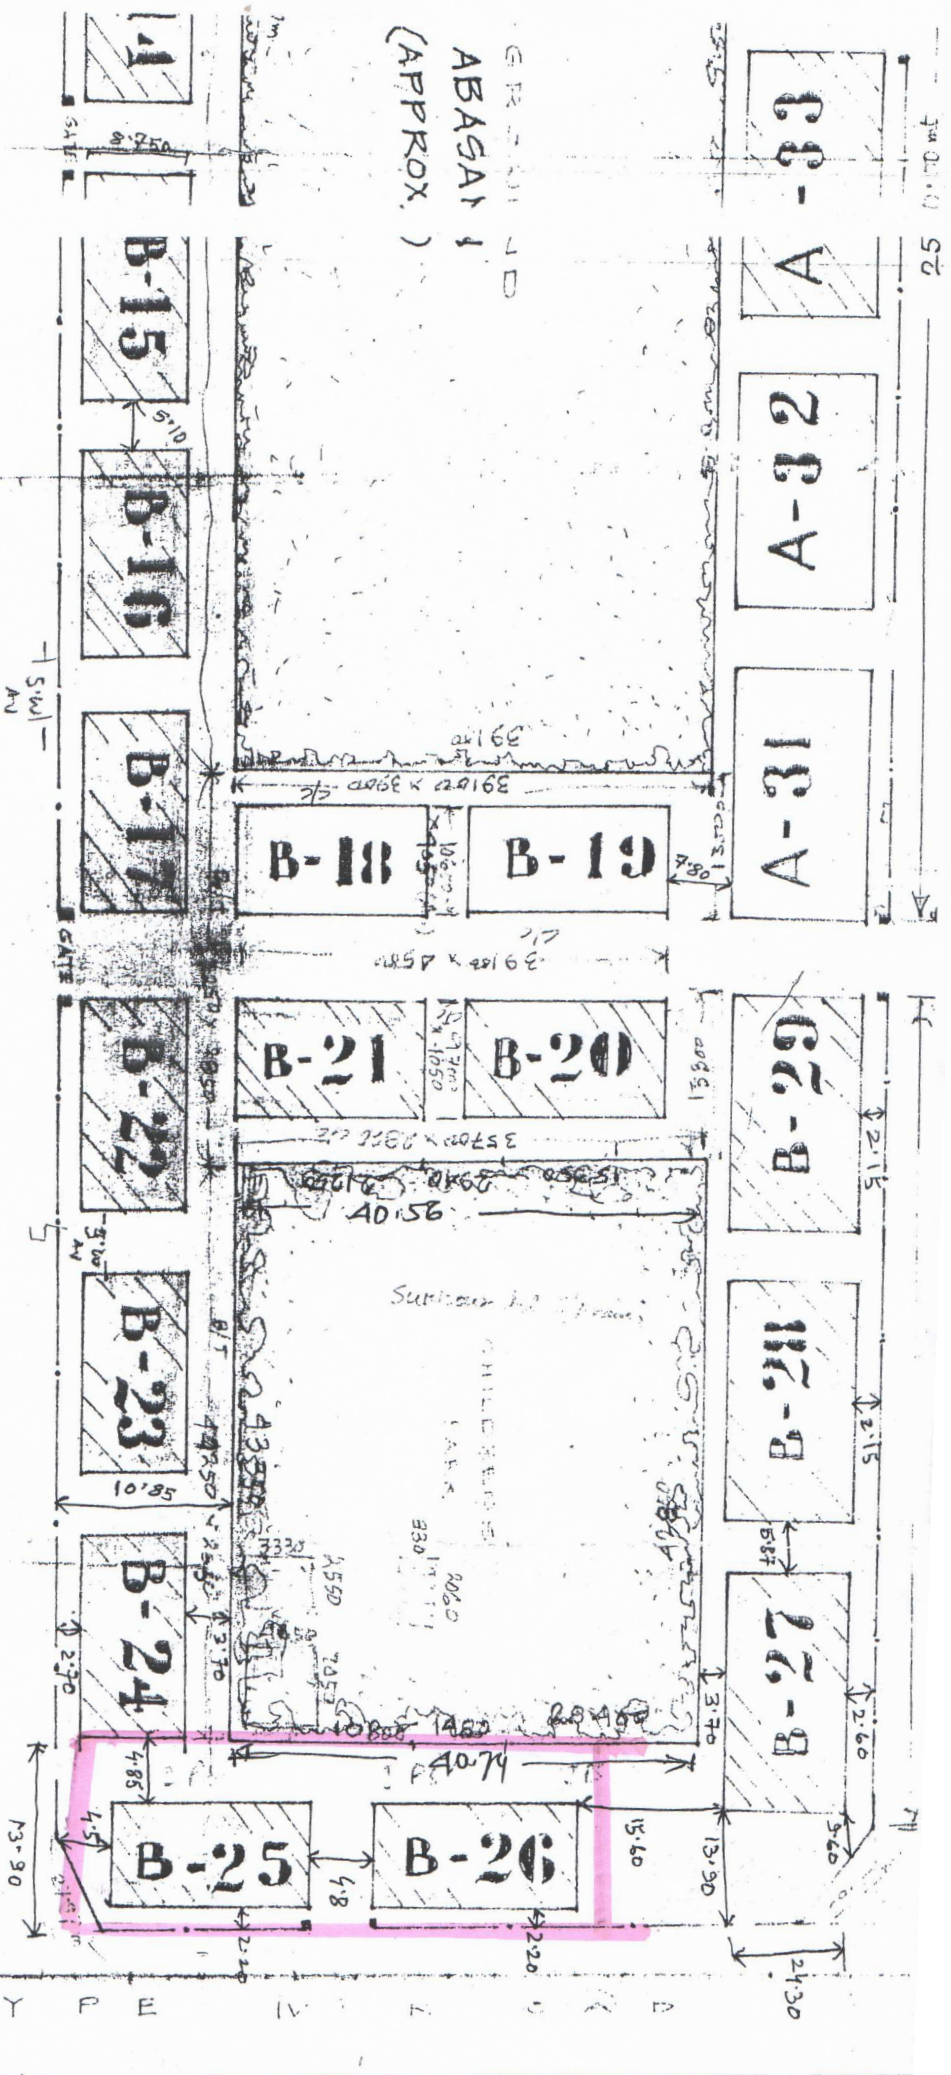

GRASSY
 ABASAP
 (APPROX.)

ATTACHMENT

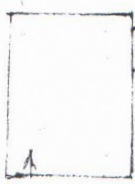

PROPOSED
 SUBSTATION OF
 SEWARD

Executive Engineer
 Salt Lake Redamation Division
 Department of U.D. & M.A.
 Government of West Bengal

24
 28/08/2023